
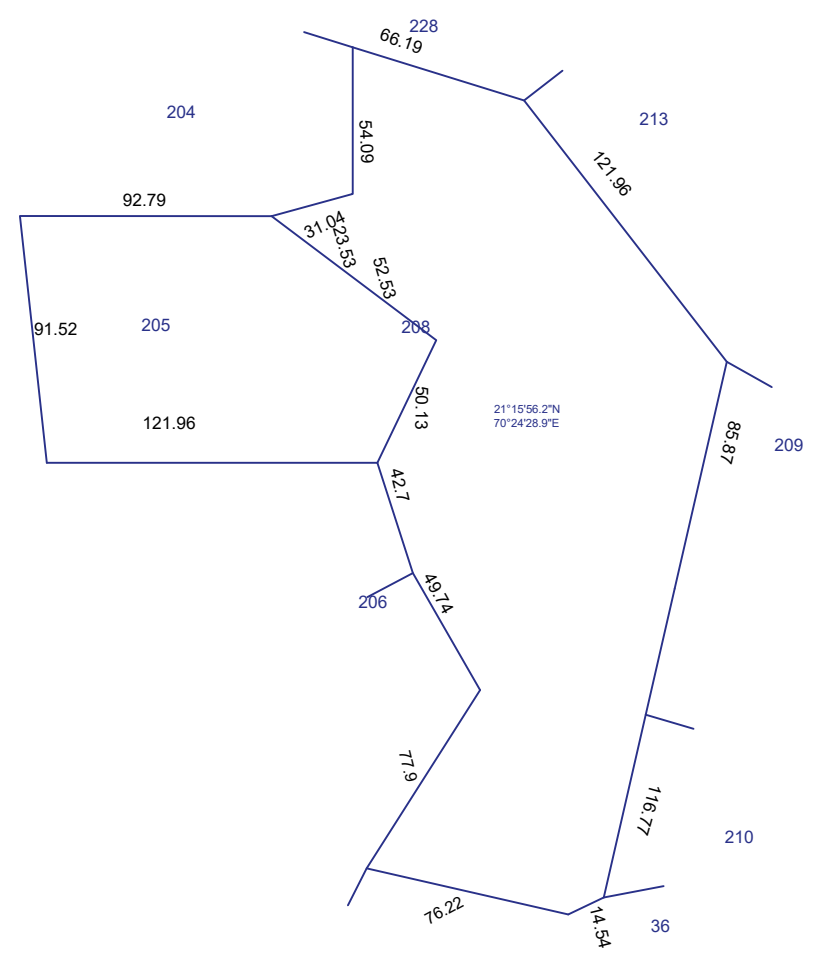


REVISIONS				
ZONE	REV	DESCRIPTION	DATE	APPROVED

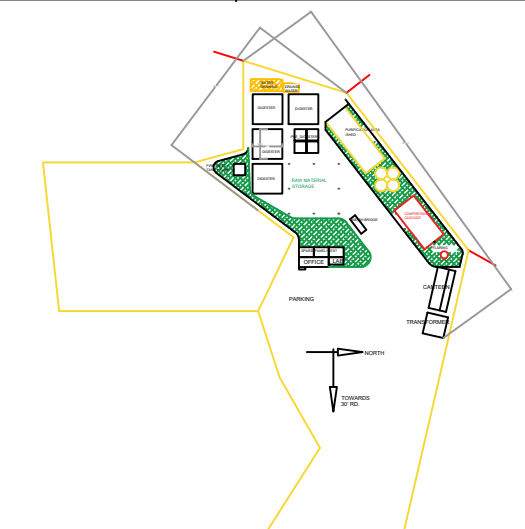

	DESCRIPTION 10 TPD CBG PLANT LAYOUT		
	ZVS INTERNATIONAL		
PREPARED BY HYCONS BIOENERGY	SIZE A3	Project Name 10 TPD CBG PLANT	DWG NO. ZVS01
SCALE NTS		<small>DO NOT USE DRAWING AS MEASUREMENT TOOL.</small>	SHEET 01 of 01